


# COVINGTON TRAILHEAD LAYOUT

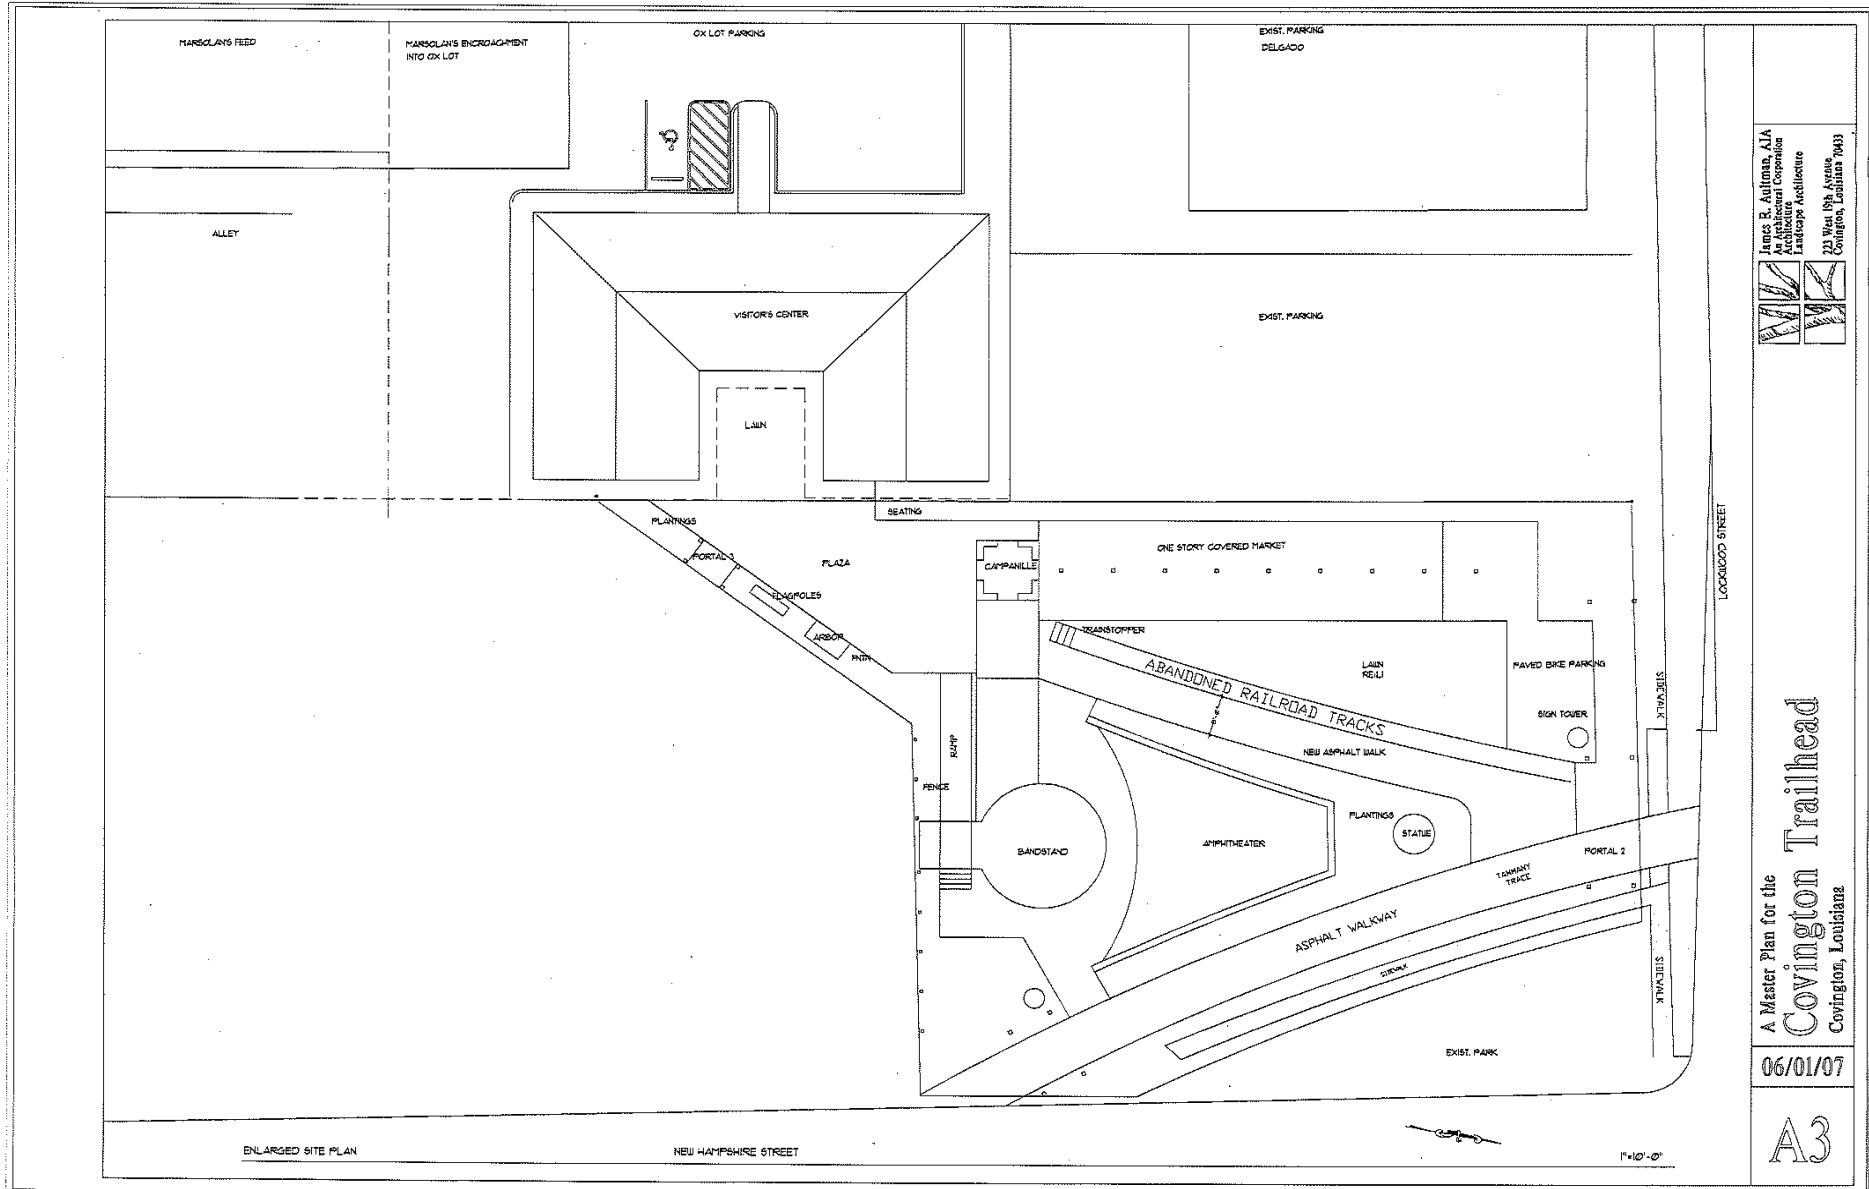

James E. Aultman, AIA  
 Architect  
 Leatopce Architecture  
 211 West 19th Avenue  
 Covington, Louisiana 70433

A Master Plan for the  
**Covington Trailhead**  
 Covington, Louisiana

06/01/07

A3

ENLARGED SITE PLAN

NEW HAMPSHIRE STREET

1"=10'-0"